

PROFIL Z

$$100 \leq H \leq 400$$

$$38 \leq A \leq 100$$

$$38 \leq B \leq 100$$


$$18 \leq C1 \leq 30$$

$$18 \leq C2 \leq 30$$

$$1.5 \leq t \leq 4$$

$$C1/A \leq 0,48$$

$$C2/B \leq 0,48$$

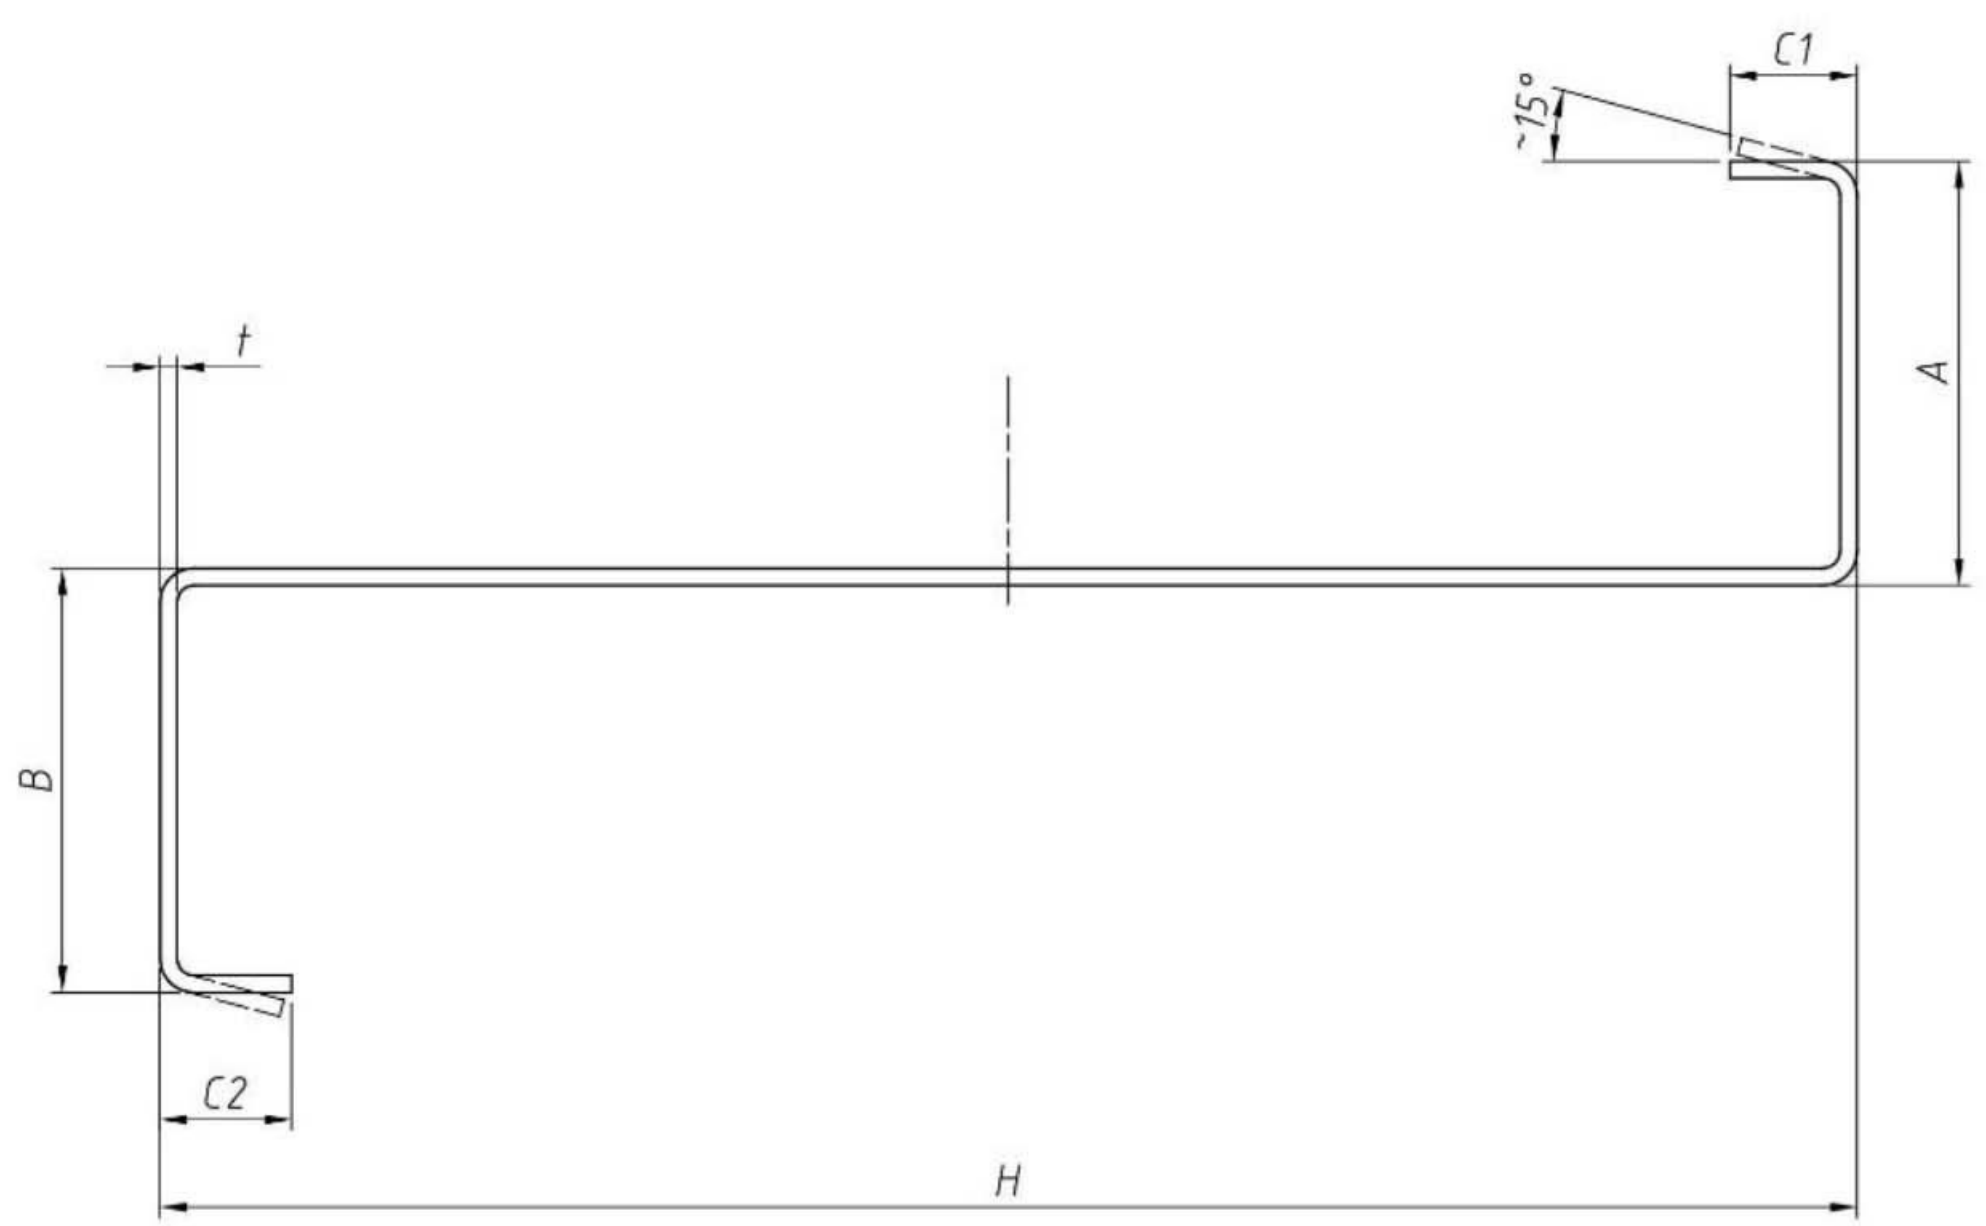


PROFIL C

$$100 \leq H \leq 400$$

$$38 \leq A \leq 100$$

$$38 \leq B \leq 100$$

$$1.5 \leq t \leq 4$$

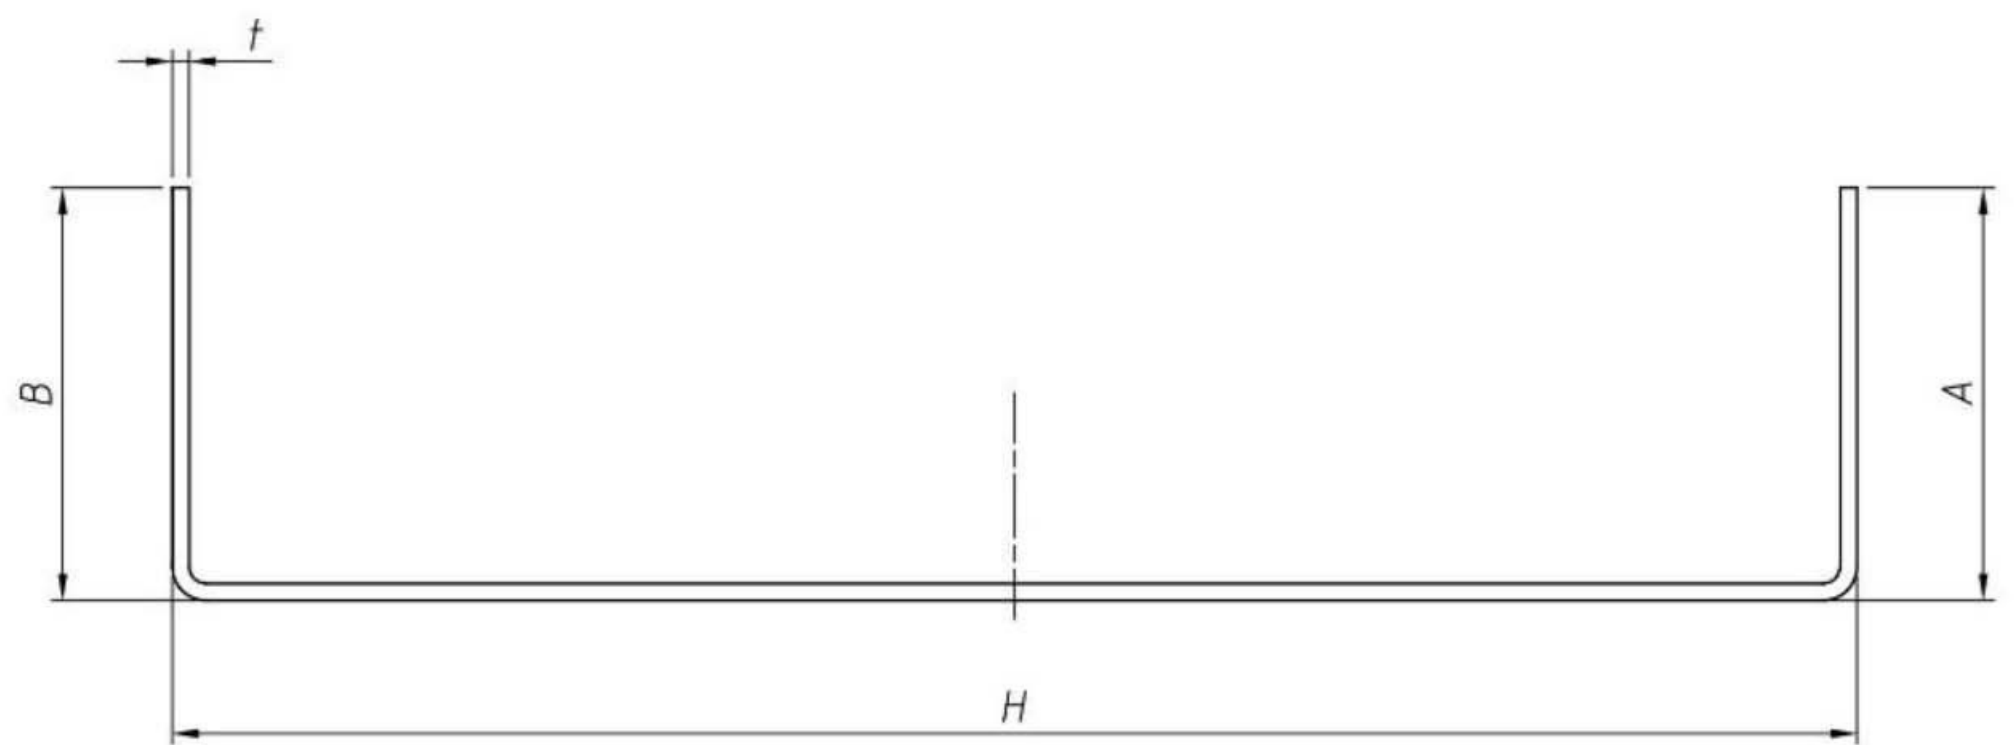

PROFIL C+

$$100 \leq H \leq 400$$

$$38 \leq A \leq 100$$

$$38 \leq B \leq 100$$

$$17 \leq C1 \leq 30$$

$$17 \leq C2 \leq 30$$

$$1.5 \leq t \leq 4$$

$$C1/A \leq 0,45$$

$$C2/B \leq 0,45$$

